


USE FIGURED DIMENSIONS ONLY

NO RESPONSIBILITY IS TAKEN FOR ERRORS MADE IN THE TAKING OF SCALED MEASUREMENTS  
SCALED MEASUREMENTS MUST NOT BE USED FOR CONSTRUCTION OR LEGAL PURPOSES

THIS DRAWING AND THE BUILDING WORKS DEPICTED ARE THE COPYRIGHT OF THE ARGYLL DESIGN PARTNERSHIP AND MAY NOT BE REPRODUCED OR AMENDED EXCEPT BY WRITTEN CONSENT. NO LIABILITY WILL BE ACCEPTED FOR AMENDMENTS MADE BY OTHER PERSONS.

THIS DRAWING TO BE READ IN CONJUNCTION WITH THE WRITTEN SPECIFICATION

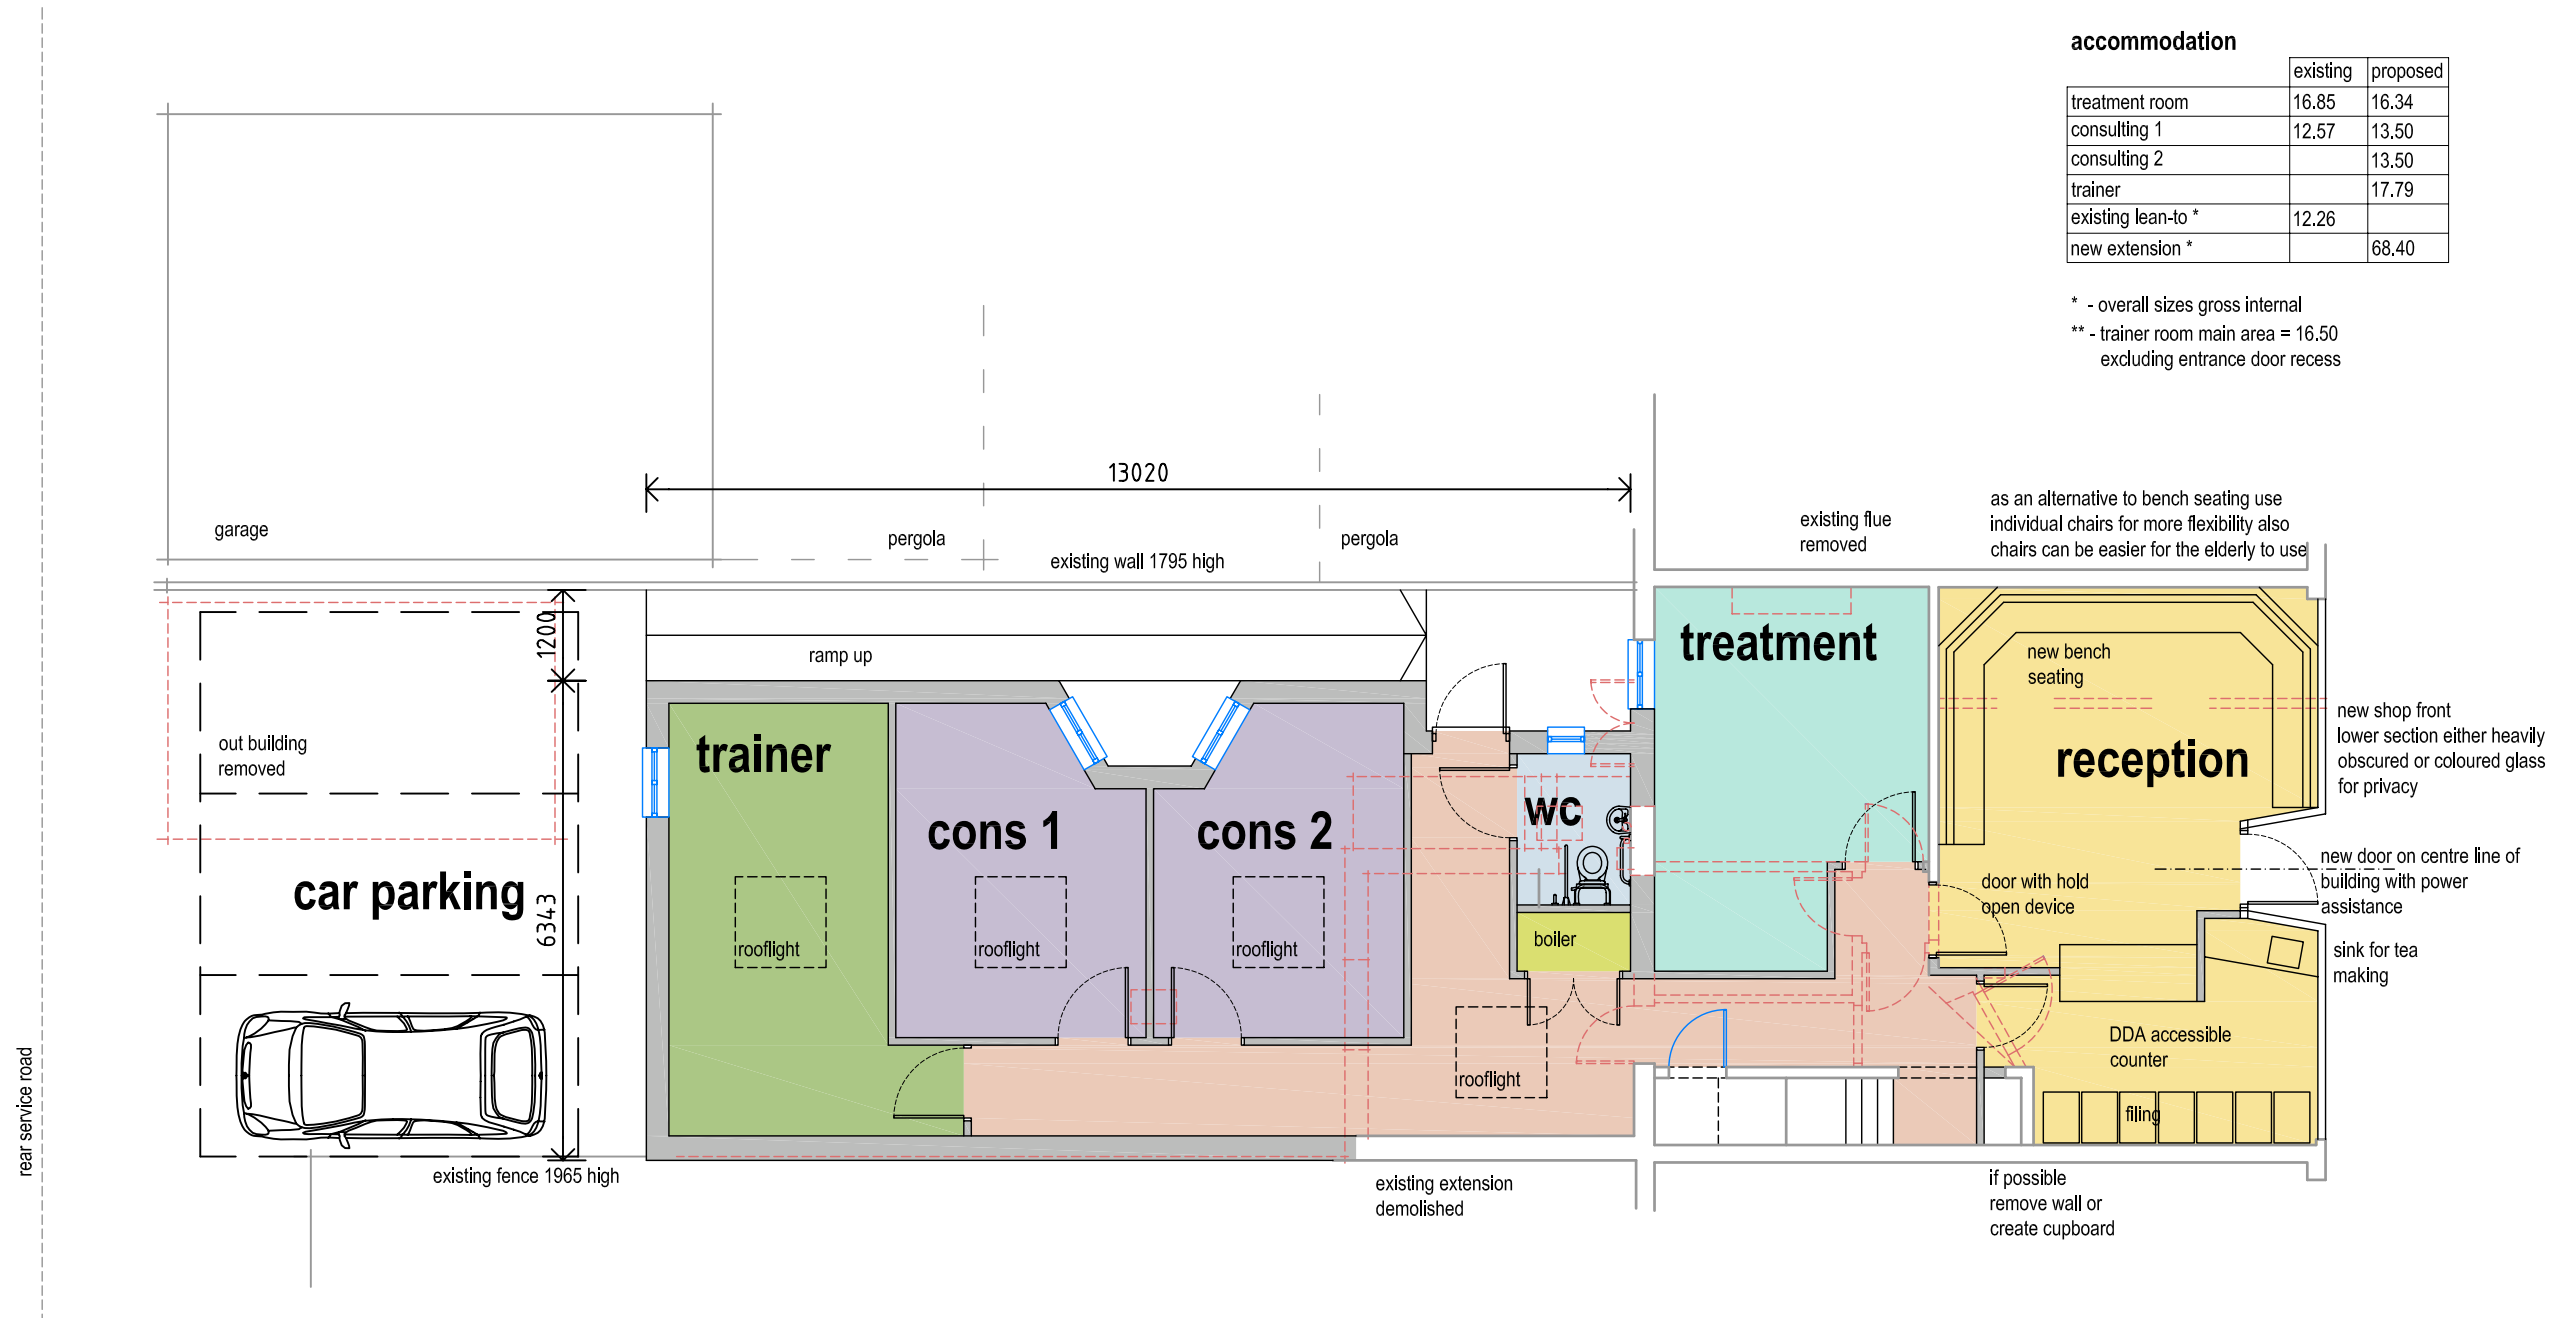

**accommodation**

	existing	proposed
treatment room	16.85	16.34
consulting 1	12.57	13.50
consulting 2		13.50
trainer		17.79
existing lean-to *	12.26	
new extension *		68.40

\* - overall sizes gross internal  
\*\* - trainer room main area = 16.50 excluding entrance door recess

existing flue removed  
as an alternative to bench seating use individual chairs for more flexibility also chairs can be easier for the elderly to use

new bench seating  
new shop front lower section either heavily obscured or coloured glass for privacy

new door on centre line of building with power assistance  
sink for tea making

DDA accessible counter  
filling

if possible remove wall or create cupboard